



YORK HOUSE

PENZANCE

lindenhomes.co.uk

CONSUMER
CODE FOR
HOME BUILDERS

www.consumercode.co.uk

Linden
HOMES






The Victoria 2 bedroom home



YORK HOUSE
PENZANCE

The Victoria

2 bedroom home

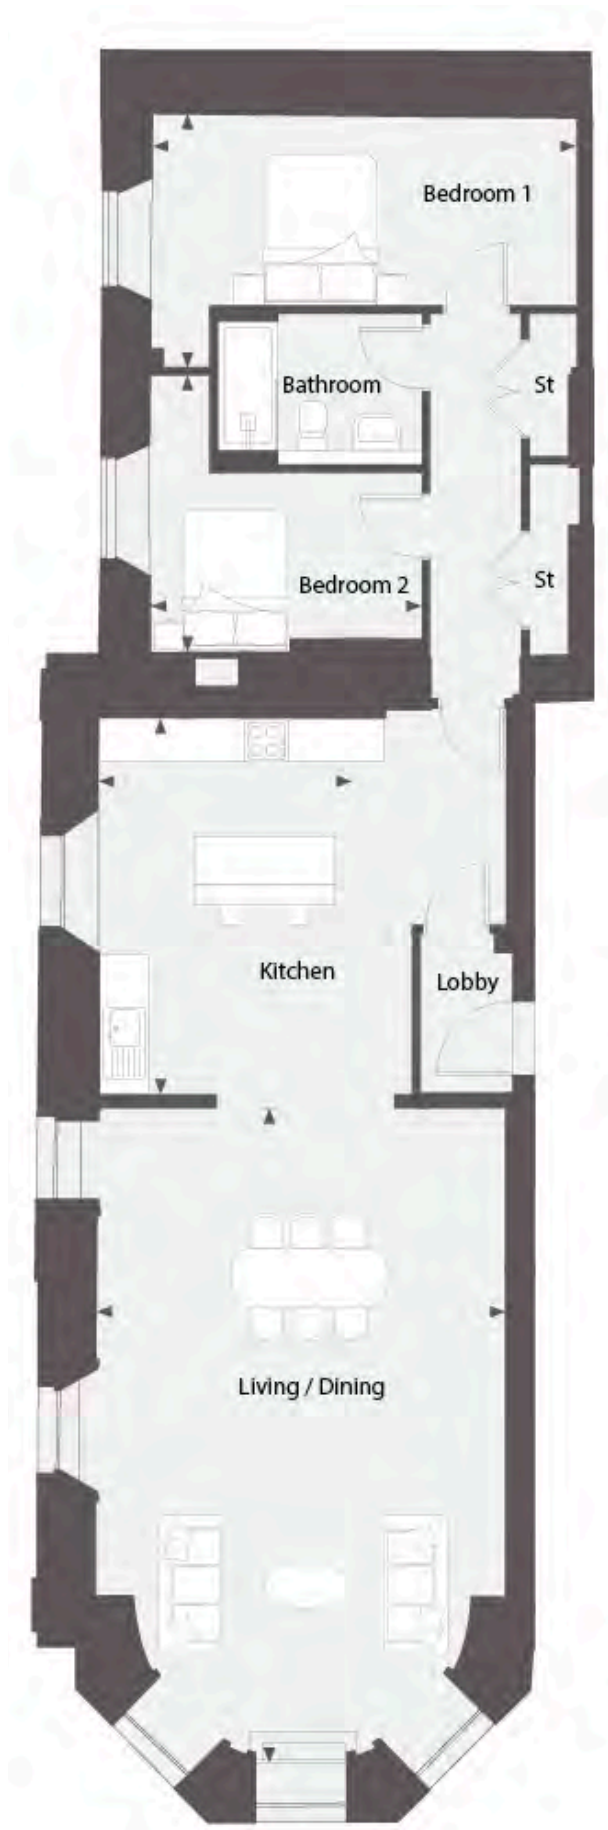

Kitchen

11.60m x 3.79m 38'0" x 12'5"

Living/ Dining

6.46m x 5.44m 21'2" x 17'11"

Bedroom 1

5.61m x 3.10m 18'5" x 10'6"

Bedroom 2

3.67m x 3.60m 12'0" x 11'9"

The floorplan has been produced for illustrative purposes only. Room sizes shown are between arrow points as indicated on plan. The dimensions have tolerances of + or -150mm and should not be used other than for general guidance. If specific dimensions are required, enquiries should be made to the sales consultant. The floor plans shown are not to scale. Measurements are based on the original drawings. Slight variations may occur during construction.

Linden
HOMES



The Jubilee 2 bedroom home



YORK HOUSE
PENZANCE

The Jubilee

2 bedroom home



Kitchen

5.34m x 4.88m 17'6" x 16'0"

Living/ Dining

6.52m x 5.38m 21'5" x 17'8"

Bedroom 1

4.74m x 2.50m 15'7" x 8'2"

Bedroom 2

3.66m x 3.52m 12'0" x 11'7"

The floorplan has been produced for illustrative purposes only. Room sizes shown are between arrow points as indicated on plan. The dimensions have tolerances of + or -150mm and should not be used other than for general guidance. If specific dimensions are required, enquiries should be made to the sales consultant. The floor plans shown are not to scale. Measurements are based on the original drawings. Slight variations may occur during construction.

Linden
HOMES



The Trinity 2 bedroom home



YORK HOUSE
PENZANCE

The Trinity

2 bedroom home



Living/ Kitchen/ Dining

7.37m x 5.59m 24'3" x 18'4"

Bedroom 1

3.56m x 2.66m 11'8" x 8'9"

Bedroom 2

4.38m x 2.79m 14'4" x 9'2"

The floorplan has been produced for illustrative purposes only. Room sizes shown are between arrow points as indicated on plan. The dimensions have tolerances of + or -150mm and should not be used other than for general guidance. If specific dimensions are required, enquiries should be made to the sales consultant. The floor plans shown are not to scale. Measurements are based on the original drawings. Slight variations may occur during construction.

Linden
HOMES



The Erbyn 2 bedroom home



YORK HOUSE
PENZANCE

The Erbyn

2 bedroom home



Ground floor

Living/ Kitchen/ Dining
6.30m x 3.99m 20'8" x 13'1"

First Floor

Bedroom 1

6.44m x 2.83m 21'2" x 9'3"

Bedroom 2

3.20m x 3.15m 10'6" x 10'4"



The floorplan has been produced for illustrative purposes only. Room sizes shown are between arrow points as indicated on plan. The dimensions have tolerances of + or -150mm and should not be used other than for general guidance. If specific dimensions are required, enquiries should be made to the sales consultant. The floor plans shown are not to scale. Measurements are based on the original drawings. Slight variations may occur during construction.

Linden
HOMES



The Regents 2 bedroom home



YORK HOUSE
PENZANCE

The Regents

2 bedroom home



Kitchen

3.07m x 2.46m 10'0" x 8'0"

Living/ Dining

5.45m x 4.11m 17'11" x 13'6"

Bedroom 1

3.51m x 3.68m 11'6" x 8'9"

Bedroom 2

2.64m x 2.41m 8'8" x 7'11"

The floorplan has been produced for illustrative purposes only. Room sizes shown are between arrow points as indicated on plan. The dimensions have tolerances of + or -150mm and should not be used other than for general guidance. If specific dimensions are required, enquiries should be made to the sales consultant. The floor plans shown are not to scale. Measurements are based on the original drawings. Slight variations may occur during construction.

Linden
HOMES



The Clarence 2 bedroom home



YORK HOUSE
PENZANCE

The Clarence

2 bedroom home



Living/ Kitchen/ Dining

5.32m x 4.08m 17'5" x 13'5"

Bedroom 1

5.42m x 3.64m 17'9" x 11'11"

Bedroom 2

3.72m x 2.29m 12'2" x 7'6"

The floorplan has been produced for illustrative purposes only. Room sizes shown are between arrow points as indicated on plan. The dimensions have tolerances of + or -150mm and should not be used other than for general guidance. If specific dimensions are required, enquiries should be made to the sales consultant. The floor plans shown are not to scale. Measurements are based on the original drawings. Slight variations may occur during construction.

Linden
HOMES



The Alverton 2 bedroom home



YORK HOUSE
PENZANCE

The Alverton

2 bedroom home



Kitchen

3.64m x 3.49m 11'11" x 11'5"

Living/ Dining

5.65m x 3.66m 18'6" x 12'0"

Bedroom 1

3.94m x 3.90m 12'11" x 12'9"

Bedroom 2

2.68m x 2.65m 8'9" x 8'8"

The floorplan has been produced for illustrative purposes only. Room sizes shown are between arrow points as indicated on plan. The dimensions have tolerances of + or -150mm and should not be used other than for general guidance. If specific dimensions are required, enquiries should be made to the sales consultant. The floor plans shown are not to scale. Measurements are based on the original drawings. Slight variations may occur during construction.

Linden
HOMES



The Albert 2 bedroom home



YORK HOUSE
PENZANCE

The Albert

2 bedroom home



Kitchen/Living/ Dining

5.65m x 3.66m 18'6" x 12'0"

Bedroom 1

3.94m x 3.90m 12'11" x 12'9"

Bedroom 2

3.64m x 3.49m 11'11" x 11'5"

The floorplan has been produced for illustrative purposes only. Room sizes shown are between arrow points as indicated on plan. The dimensions have tolerances of + or -150mm and should not be used other than for general guidance. If specific dimensions are required, enquiries should be made to the sales consultant. The floor plans shown are not to scale. Measurements are based on the original drawings. Slight variations may occur during construction.

Linden
HOMES



The Wharf 1 bedroom home



YORK HOUSE
PENZANCE

The Wharf

1 bedroom home



Kitchen

3.21m x 2.92m 10'6" x 9'7"

Living/Dining

5.56m x 5.01m 18'3" x 16'5"

Bedroom 1

5.78m x 2.57m 18'12" x 8'5"

The floorplan has been produced for illustrative purposes only. Room sizes shown are between arrow points as indicated on plan. The dimensions have tolerances of + or -150mm and should not be used other than for general guidance. If specific dimensions are required, enquiries should be made to the sales consultant. The floor plans shown are not to scale. Measurements are based on the original drawings. Slight variations may occur during construction.

Linden
HOMES



The Harbour 1 bedroom home



YORK HOUSE
PENZANCE

The Harbour

1 bedroom home



Kitchen/ Dining

4.48m x 3.56m 14'8" x 11'8"

Living

4.72m x 5.41m 15'6" x 17'9"

Bedroom 1

4.47m x 3.77m 14'8" x 12'4"

The floorplan has been produced for illustrative purposes only. Room sizes shown are between arrow points as indicated on plan. The dimensions have tolerances of + or -150mm and should not be used other than for general guidance. If specific dimensions are required, enquiries should be made to the sales consultant. The floor plans shown are not to scale. Measurements are based on the original drawings. Slight variations may occur during construction.

Linden
HOMES



The Promenade 1 bedroom home



YORK HOUSE
PENZANCE

The Promenade

1 bedroom home



Living/Kitchen/Dining

9.92m x 4.40m 32'7" x 14'5"

Bedroom 1

4.47m x 4.35m 14'8" x 14'3"

The floorplan has been produced for illustrative purposes only. Room sizes shown are between arrow points as indicated on plan. The dimensions have tolerances of + or -150mm and should not be used other than for general guidance. If specific dimensions are required, enquiries should be made to the sales consultant. The floor plans shown are not to scale. Measurements are based on the original drawings. Slight variations may occur during construction.

Linden
HOMES